


2 PAVING MARKINGS AND SIGNS BY OTHERS

LEGEND	
	CONSTRUCTION LIMITS
	SECURITY FENCE: ARTICLE 2.820
	SILT FENCE: 4/C6.1

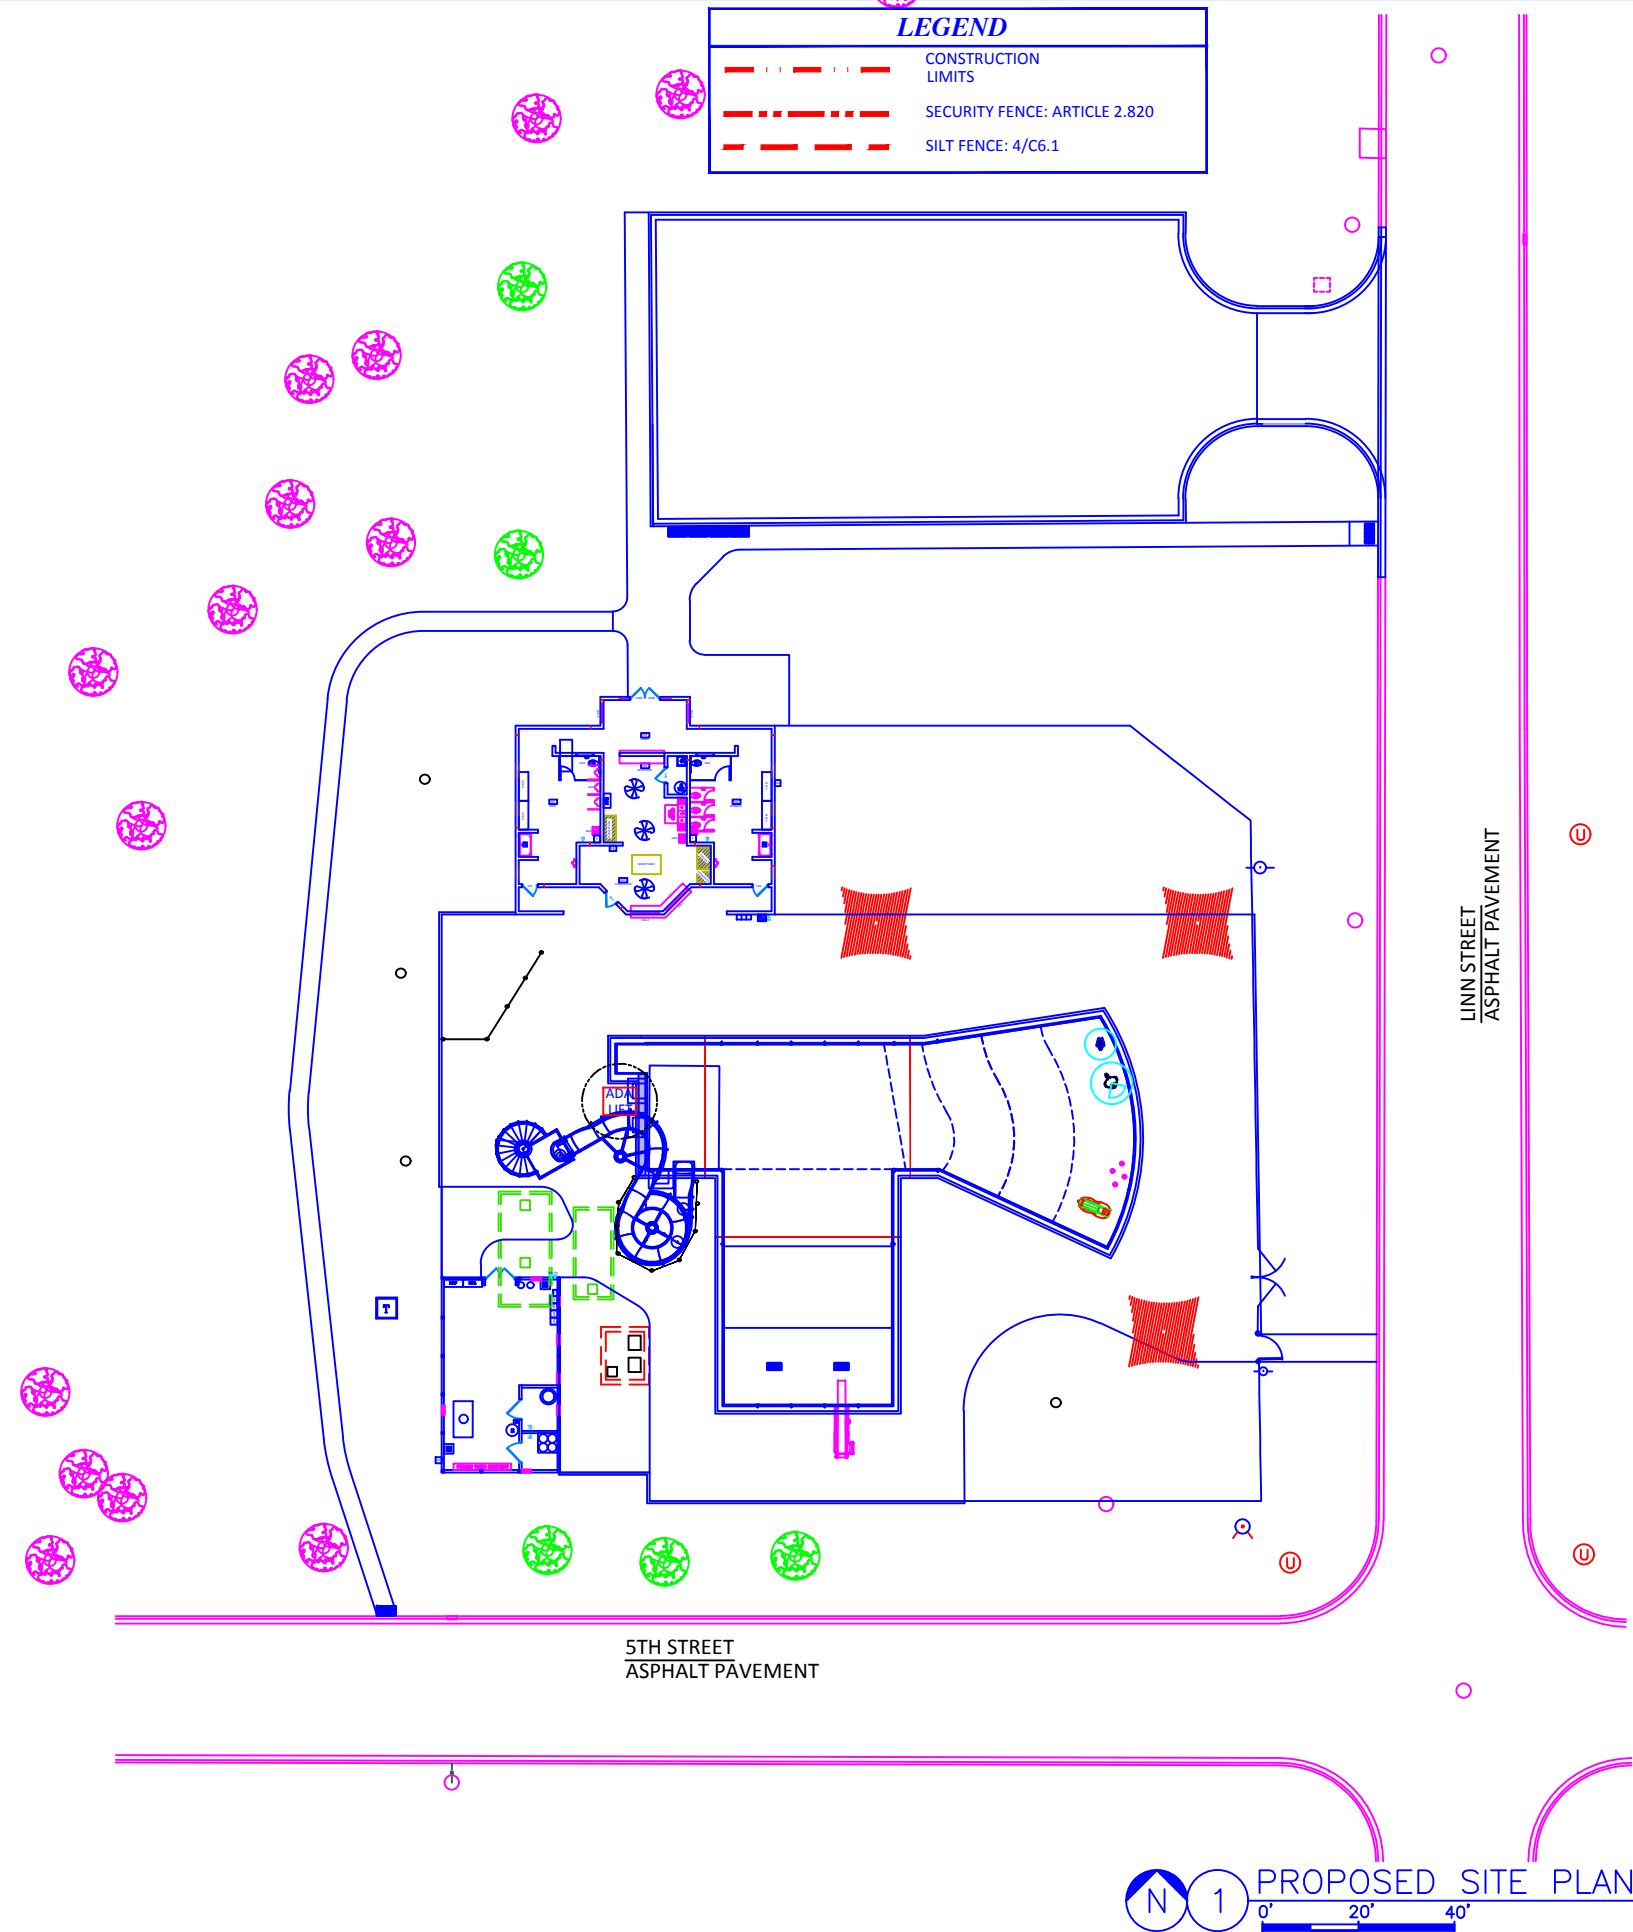

NO.	DATE	REVISION

<p>PROJECT NO. CAD DWG FILE</p> <p>CITY OF TRAER 649 2ND STREET TRAER, IOWA 50675</p>	<p>CONSULTANT BURBACH AQUATICS, INC. ARCHITECTS & ENGINEERS 5974 State Highway 80 South - P.O. Box 721 PULASKI, IOWA 50675 PH: (515) 348-3302 FAX: (515) 348-4870 BAI@CENTURYTEL.NET HTTP://BURBACHAQUATICS.COM</p>
---	---

<p>PROPOSED SITE PLAN & PAVING MARKINGS AND SIGNS</p> <p>TRAER MUNICIPAL SWIMMING POOL - REBID</p> <p>12-15-2016</p>	<p>C2.1</p>
--	-------------